
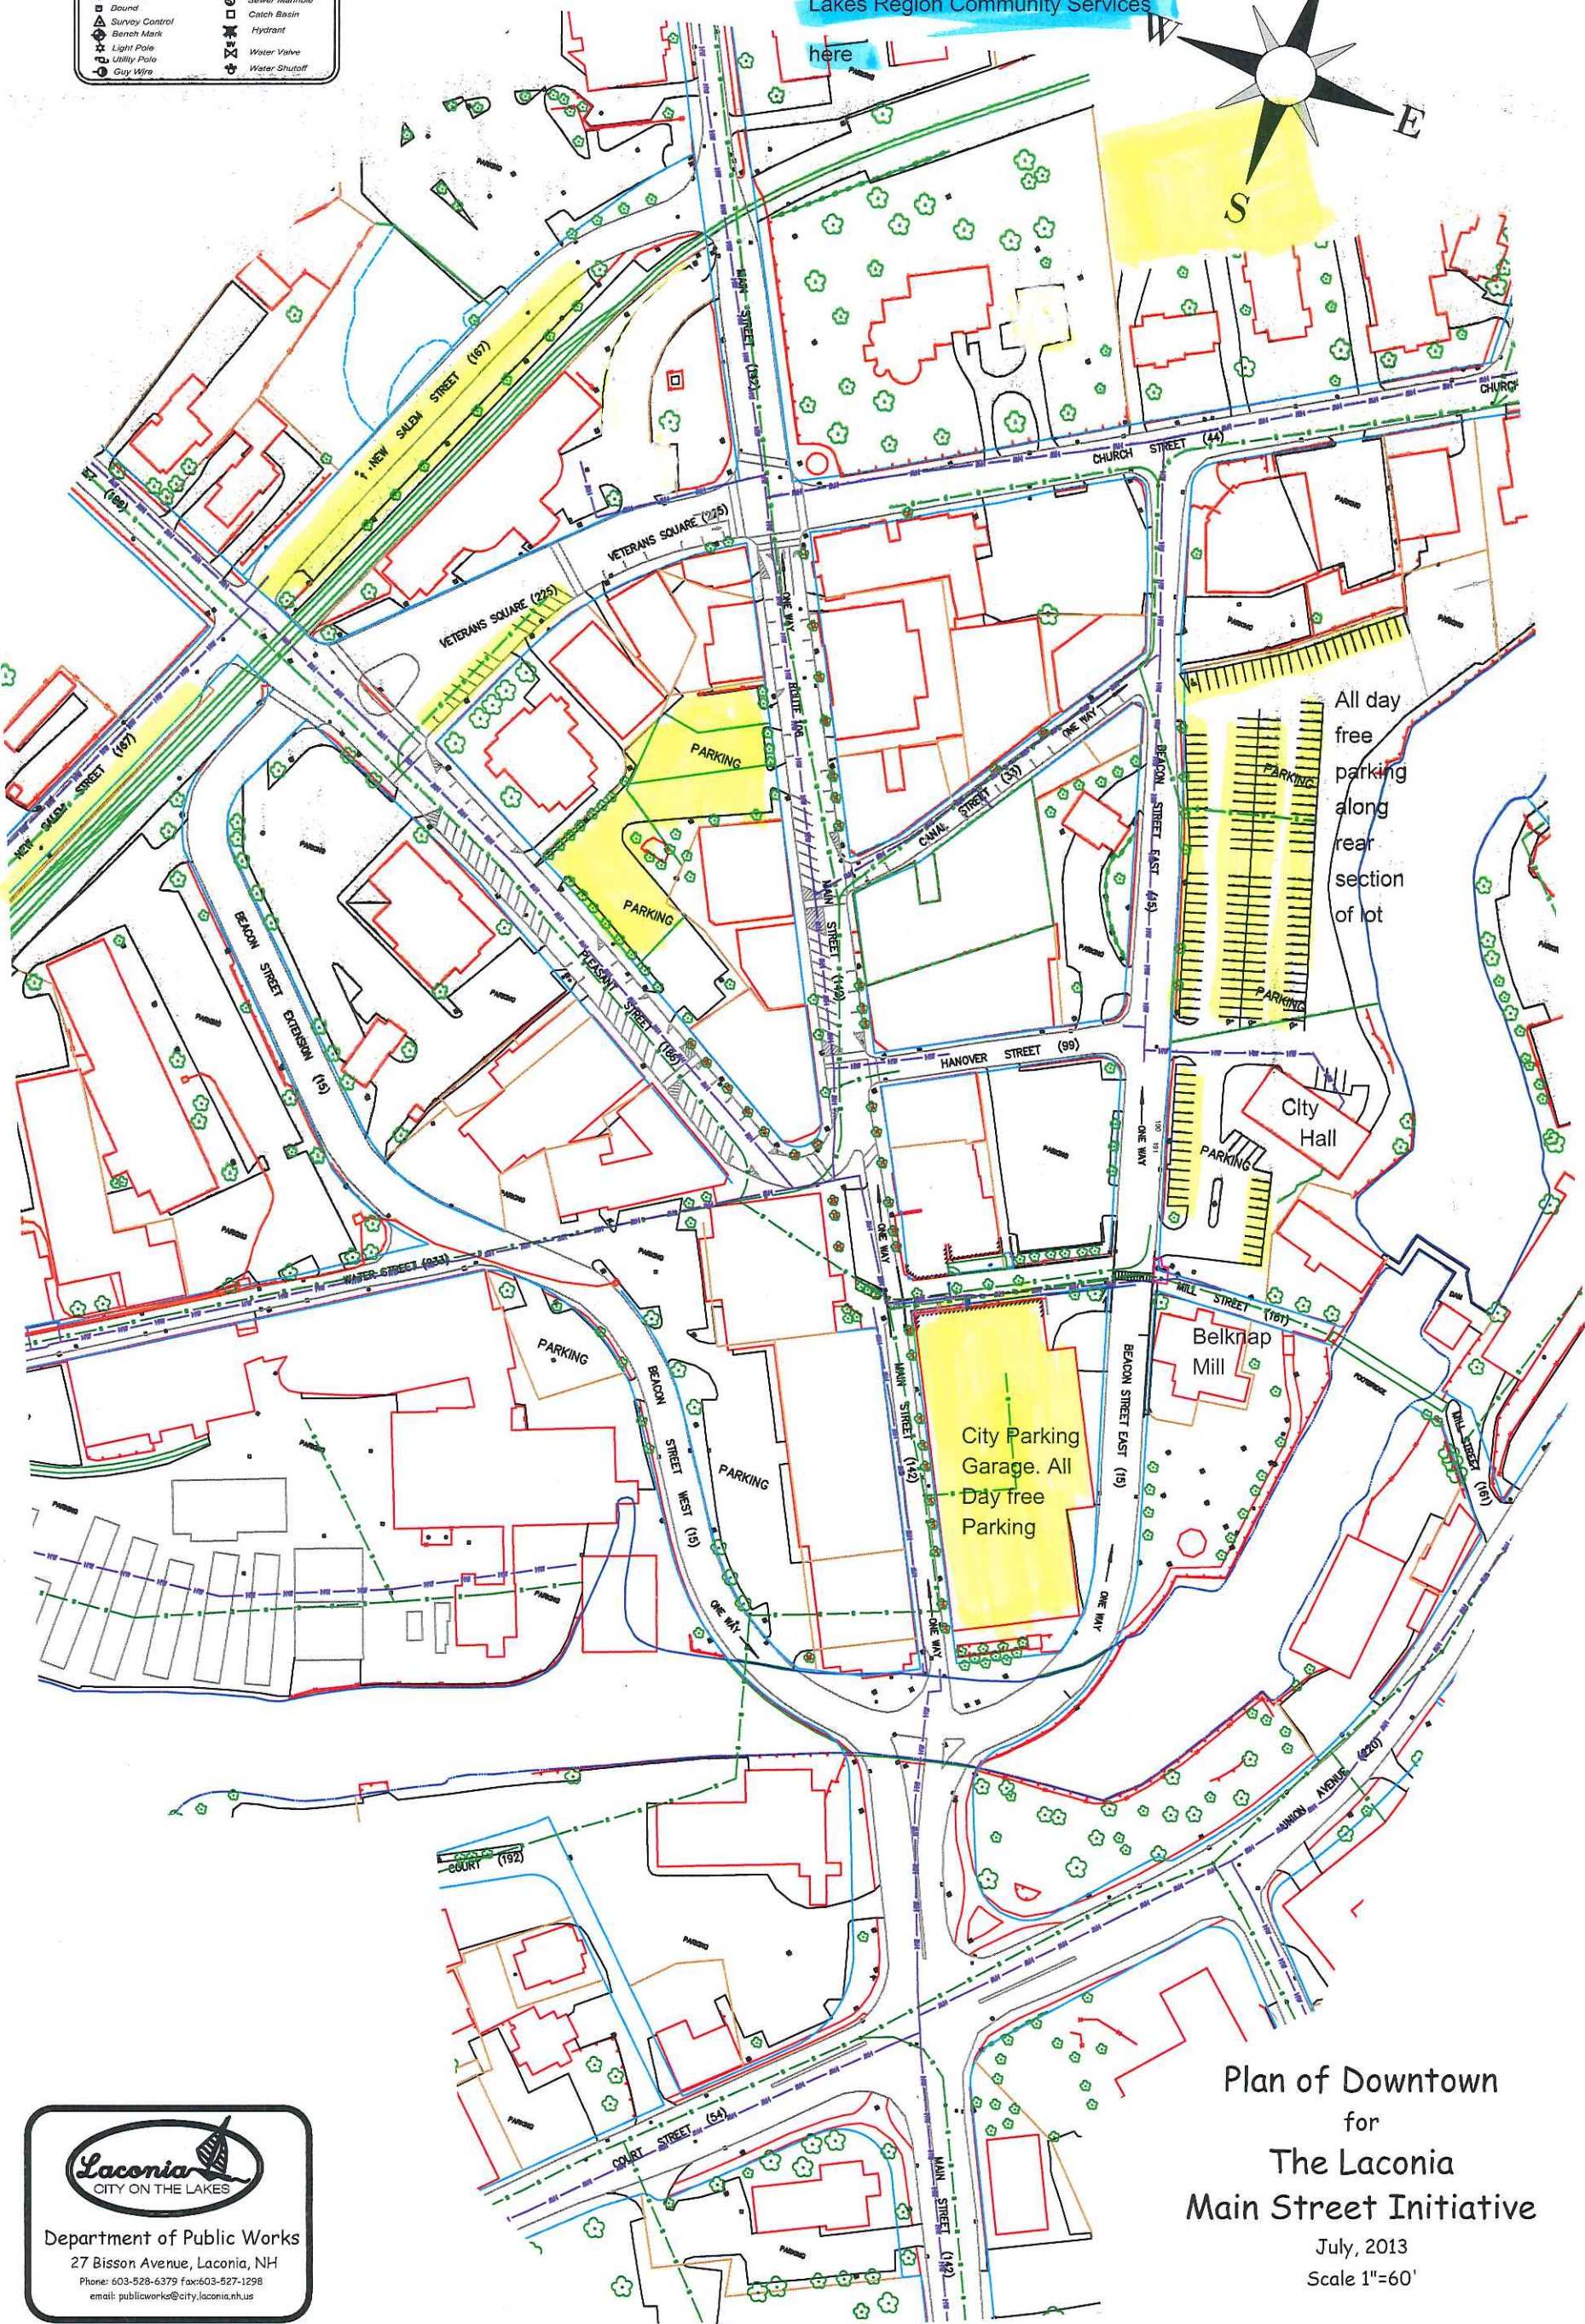


Legend

● Iron Pipe / Rebar	⊙ Drain Manhole
⊙ Drill Hole	⊙ Sewer Manhole
⊙ Dound	⊙ Catch Basin
⊙ Survey Control	⊙ Hydrant
⊙ Bench Mark	⊙ Water Valve
⊙ Light Pole	⊙ Water Shutoff
⊙ Utility Pole	
⊙ Guy Wire	

Lakes Region Community Services

here

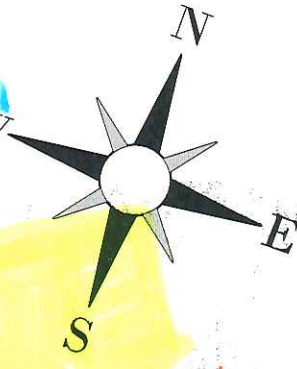

Plan of Downtown  
for  
The Laconia  
Main Street Initiative  
July, 2013  
Scale 1"=60'

Department of Public Works  
27 Bisson Avenue, Laconia, NH  
Phone: 603-528-6379 Fax: 603-527-1298  
email: publicworks@city.laconia.nh.us